


Single netball court to AENA Category 4  
in coloured porous macadam with  
heavy-duty chainlink netting surround on  
tubular fencing posts

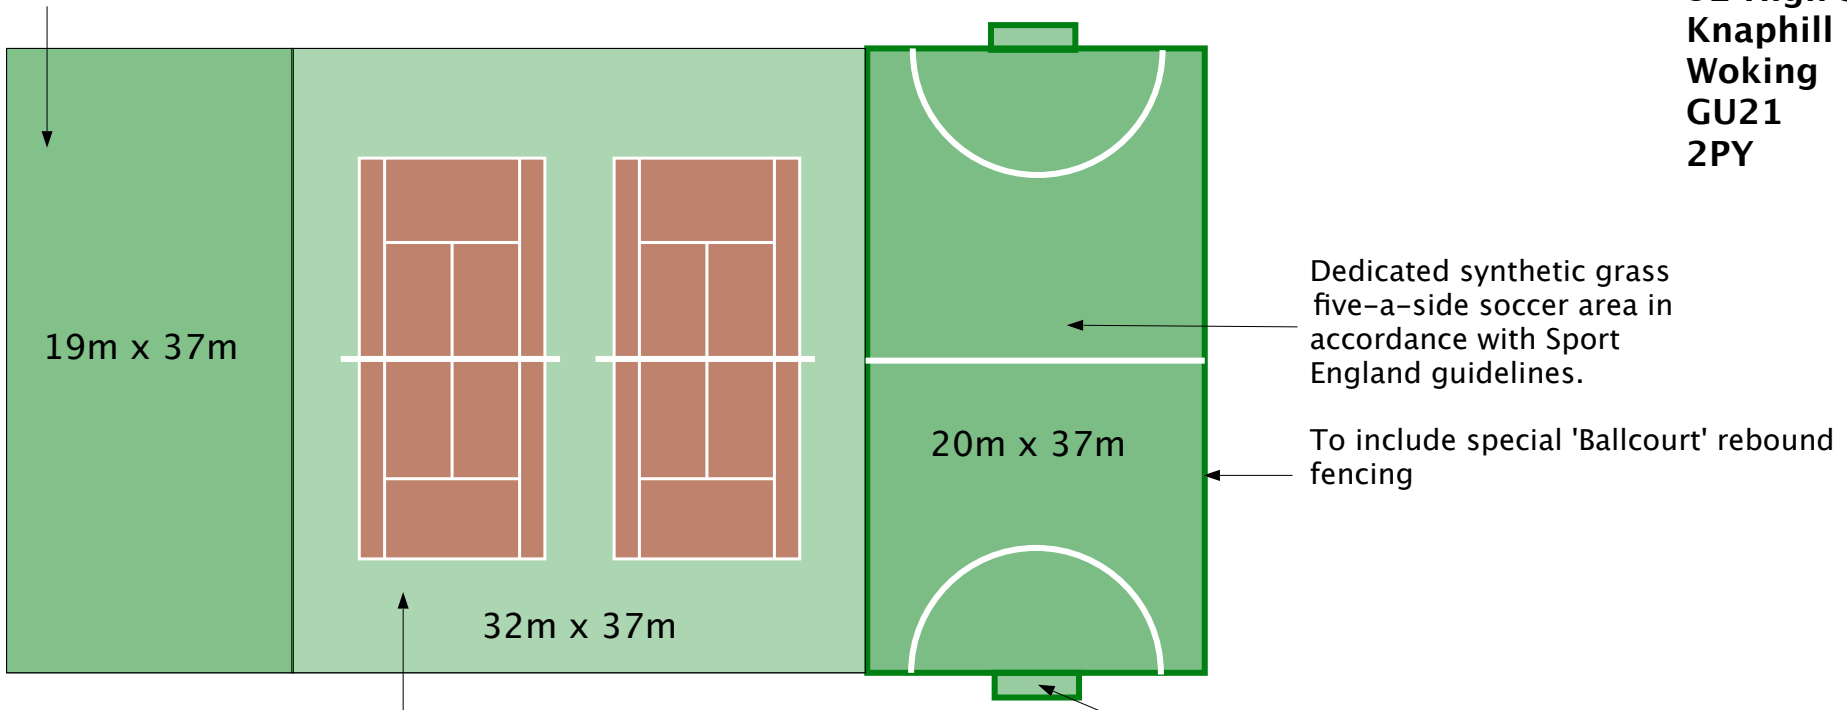

Block of two coloured porous macadam  
tennis courts to LTA Club size with  
heavy-duty chainlink netting surround on  
tubular  
fencing posts

Dedicated synthetic grass  
five-a-side soccer area in  
accordance with Sport  
England guidelines.

To include special 'Ballcourt' rebound  
fencing

Recessed goals

## Academy Sports

**Northpoint House**  
**52 High Street**  
**Knaphill**  
**Woking**  
**GU21**  
**2PY**

Woking College  
Rydens Way  
Woking  
Surrey  
GU22 9DL

## Resurfacing of old sports courts

Proposed layout of  
new sports facilities

Approx. scale 1 : 500